




Project: Greywall Club
 Option 2
 LTICPS rep:
 Paul Gozder
 Parkreation
 815-498-4153

Kid Builders:
 Post Material: [None]
 Post Color: [None]
 Accent Color: [None]
 Panel Color: [None]
 Slide Color: [None]
 Roof Color: [None]
 Mounting: [None]

Kid Riders:
 Mounting Type: [None]

Drawn by: [None]
 Date: 02/12/07
 DWG Name: GC_2
 Scale: 1"=10'
 Approved by:

LTICPS - Farmington
 One Iron Mountain Drive
 Farmington, Missouri 63640
 Voice: 1-800-325-8828
 Fax: 573-756-0319

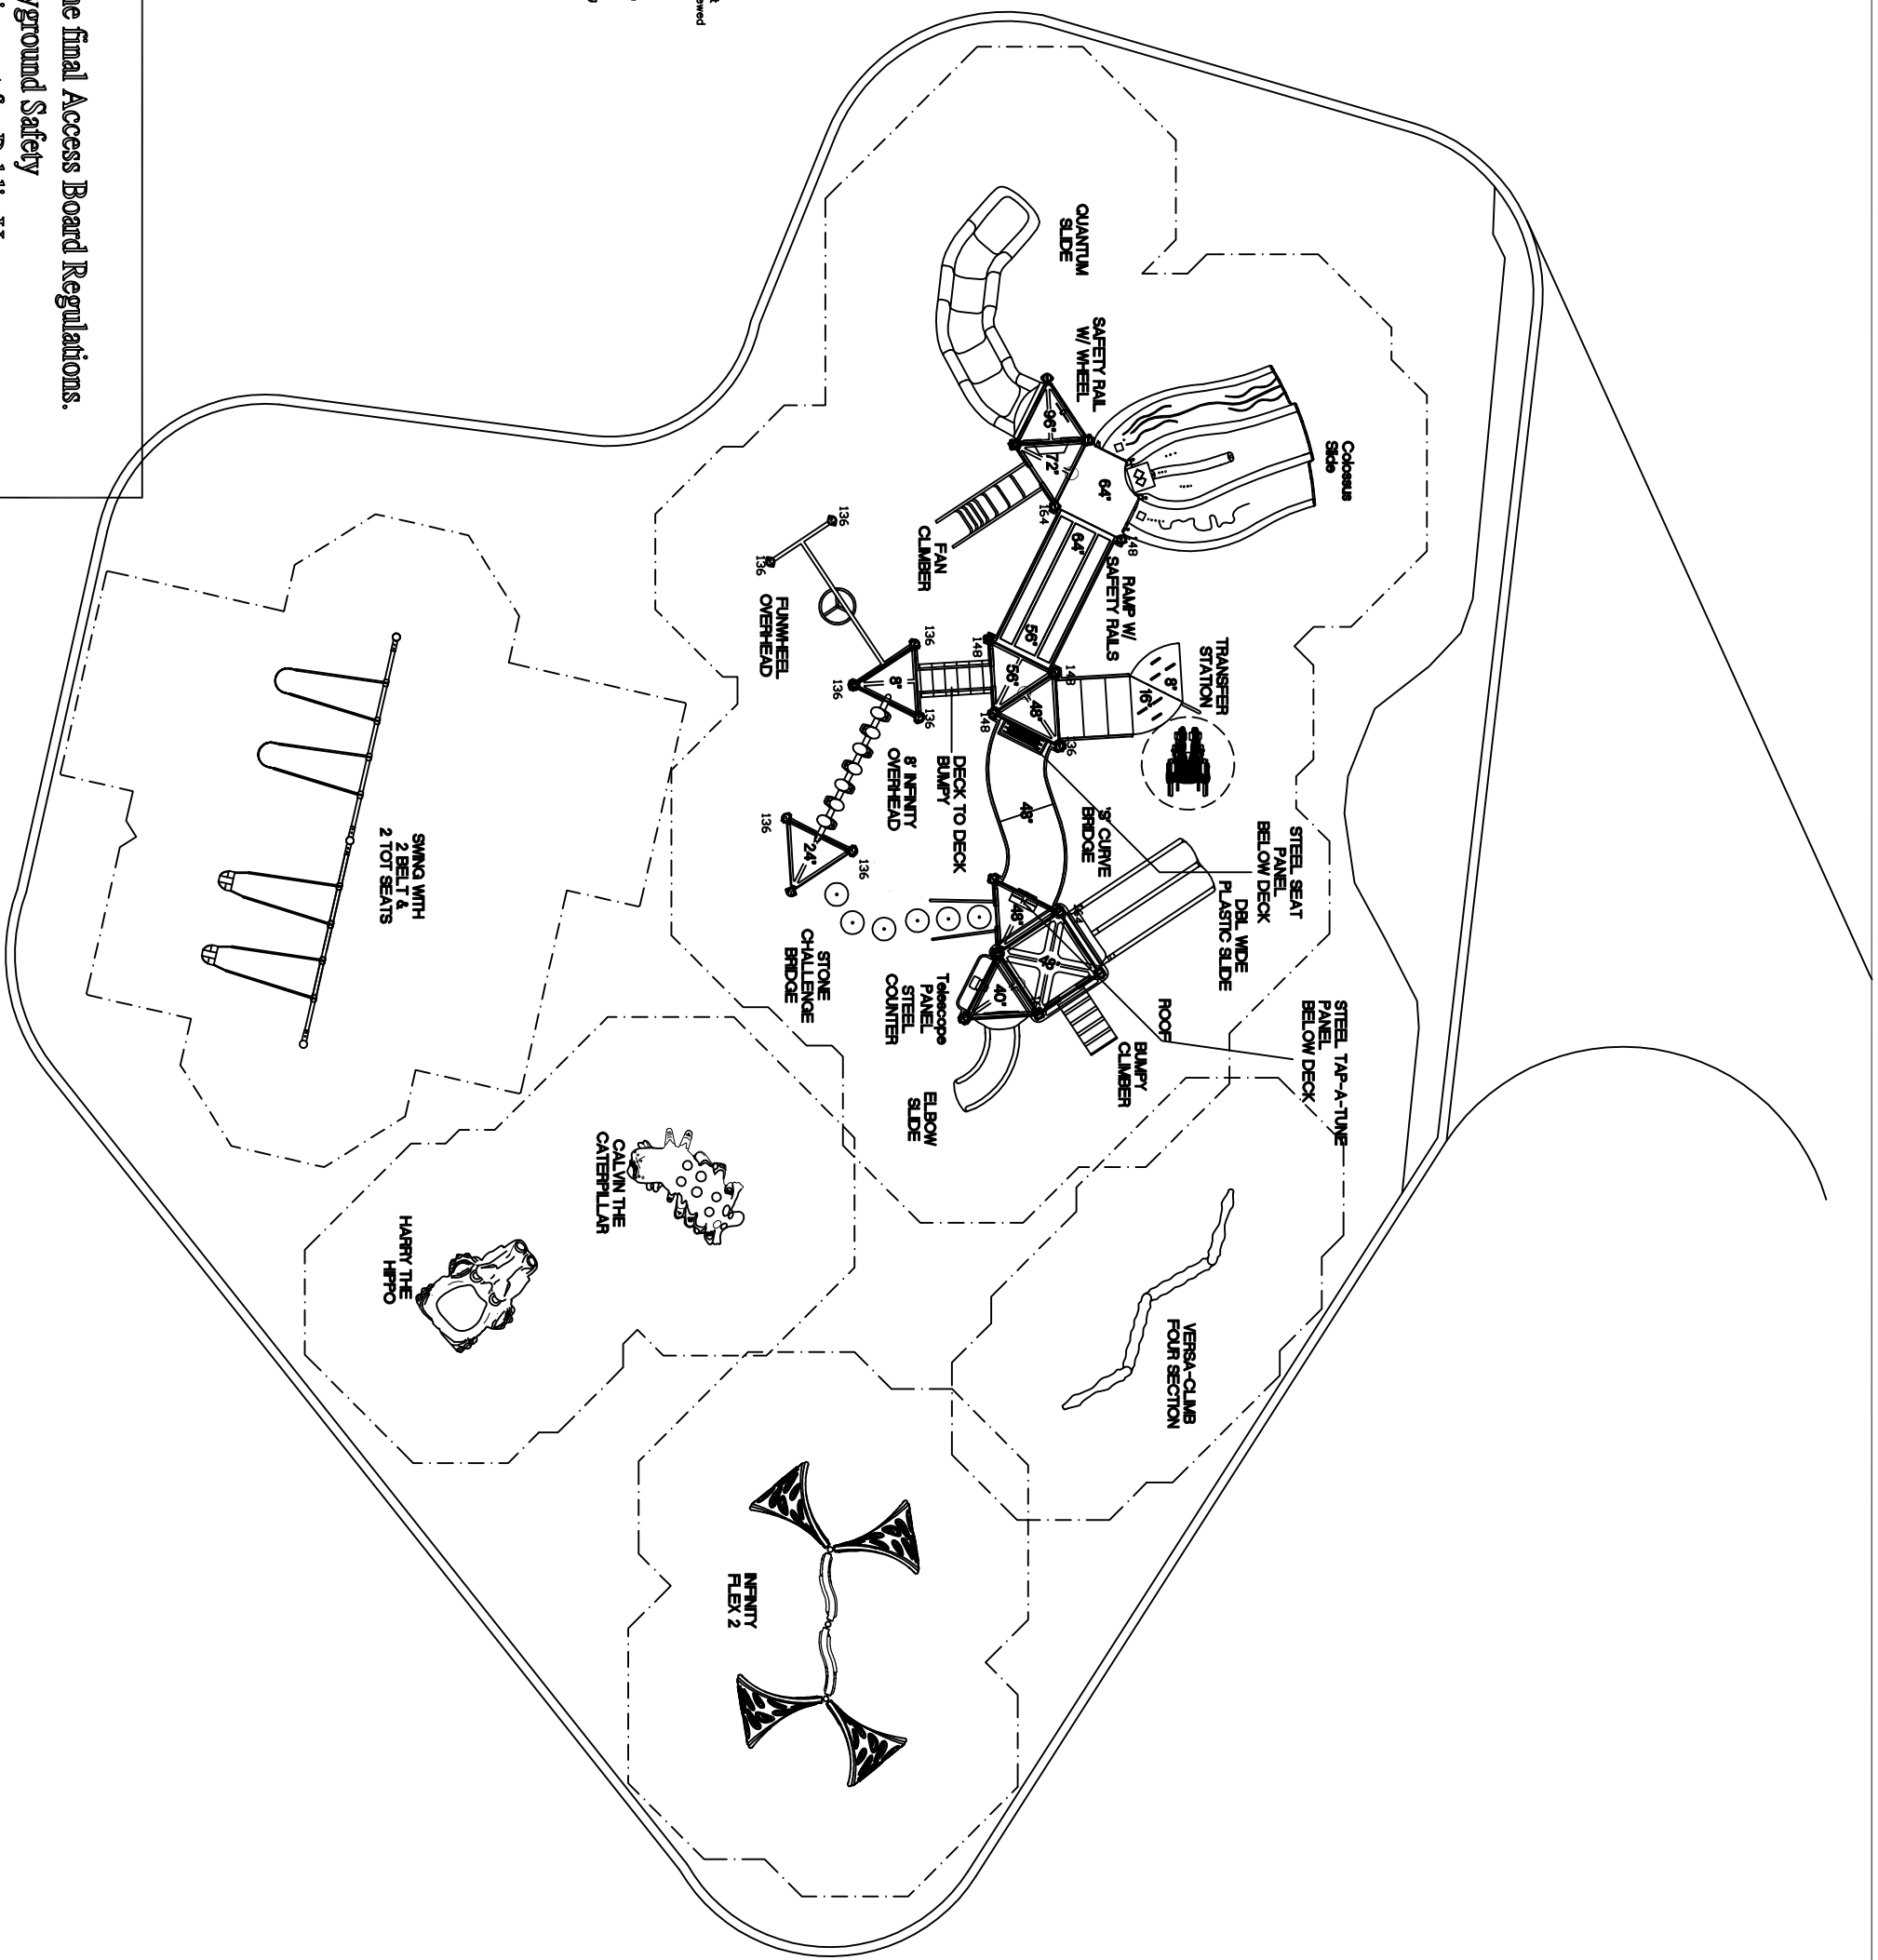

- GENERAL NOTES**
1. The Americans with Disabilities Act (ADA) may require that playground equipment be accessible when viewed from the entry. Please consult your local council to determine if the ADA applies to you.
 2. For playground equipment to be considered accessible, accessible surfacing must be utilized in applicable areas.
 3. Although a particular playground design may not meet the proposed Access Board Regulations in regards to the playground, the design may be in compliance when considering existing play components.
 4. All deck heights are measured from top of ground cover.
 5. Fall absorbing ground cover is required under and around all play equipment.
 6. The minimum equipment fall zone around the entire structure is determined from the zone 1a to be free of all tripping or collision hazards (i.e. roots, rocks, border material, etc.).
 7. This playstructure(s) meets the performance and safety requirements of ASTM for children 2-12 years old. Not all equipment may be appropriate for all children. Supervision is required.
 8. All post lengths are identified by text showing the post lengths, i.e. 96' represents a 96 inch post.
 9. Deck-to-deck enclosure panel locations are marked by an asterisk. The height of each panel may be found by subtracting the height of the lowest deck from the highest deck to which the deck-to-deck enclosure panel mounts.
 10. All deck-to-deck enclosure panel edges are to be supplied by others.

- Playground Layout Compliance:**
- This playground design meets the final Access Board Regulations.
 - CPSC Handbook for Public Playground Safety
 - ASTM F1487 - Playground Equipment for Public Use.

